

m:\proj\0803384\08\1.us_38\design\exhibits\vids\schematic.drawing\3384_Schematic.Strip_01.dgn

ENGINEERING CONSULTANT
 **Ciorba Group, Inc.**
 CONSULTING ENGINEERS
 8607 North Cumberland Avenue, Suite 402
 Chicago, Illinois 60614
 Tel. 773.778.4008 Fax 773.778.4914
 Email: ciorba@ciorba.com

USER NAME = espino
PLLOT SCALE = 200.0000' / IN.
PLLOT DATE = 5/13/2014

DESIGNED - JMK
DRAWN - JMK
CHECKED - MJL
DATE -

REVISED -
REVISED -
REVISED -
REVISED -


**STATE OF ILLINOIS
 DEPARTMENT OF TRANSPORTATION**

**F.A.1 80 /US 30 INTERCHANGE
 PROJECT OVERVIEW**


SCALE:	SHEET NO.	OF	SHEETS	STA.	TO	STA.
--------	-----------	----	--------	------	----	------

F.A.I. RTE.	SECTION	COUNTY	TOTAL SHEETS	SHEET NO.
80	99-4-1VB-1-R	WILL	3	1
CONTRACT NO. 60N87			ILLINOIS FED. AID PROJECT	

m:\proj\0803384.dwg\1_us_38\design\exhibits\1\ids\1_schematic.drawing\3384_Schematic_Strip_02.dgn

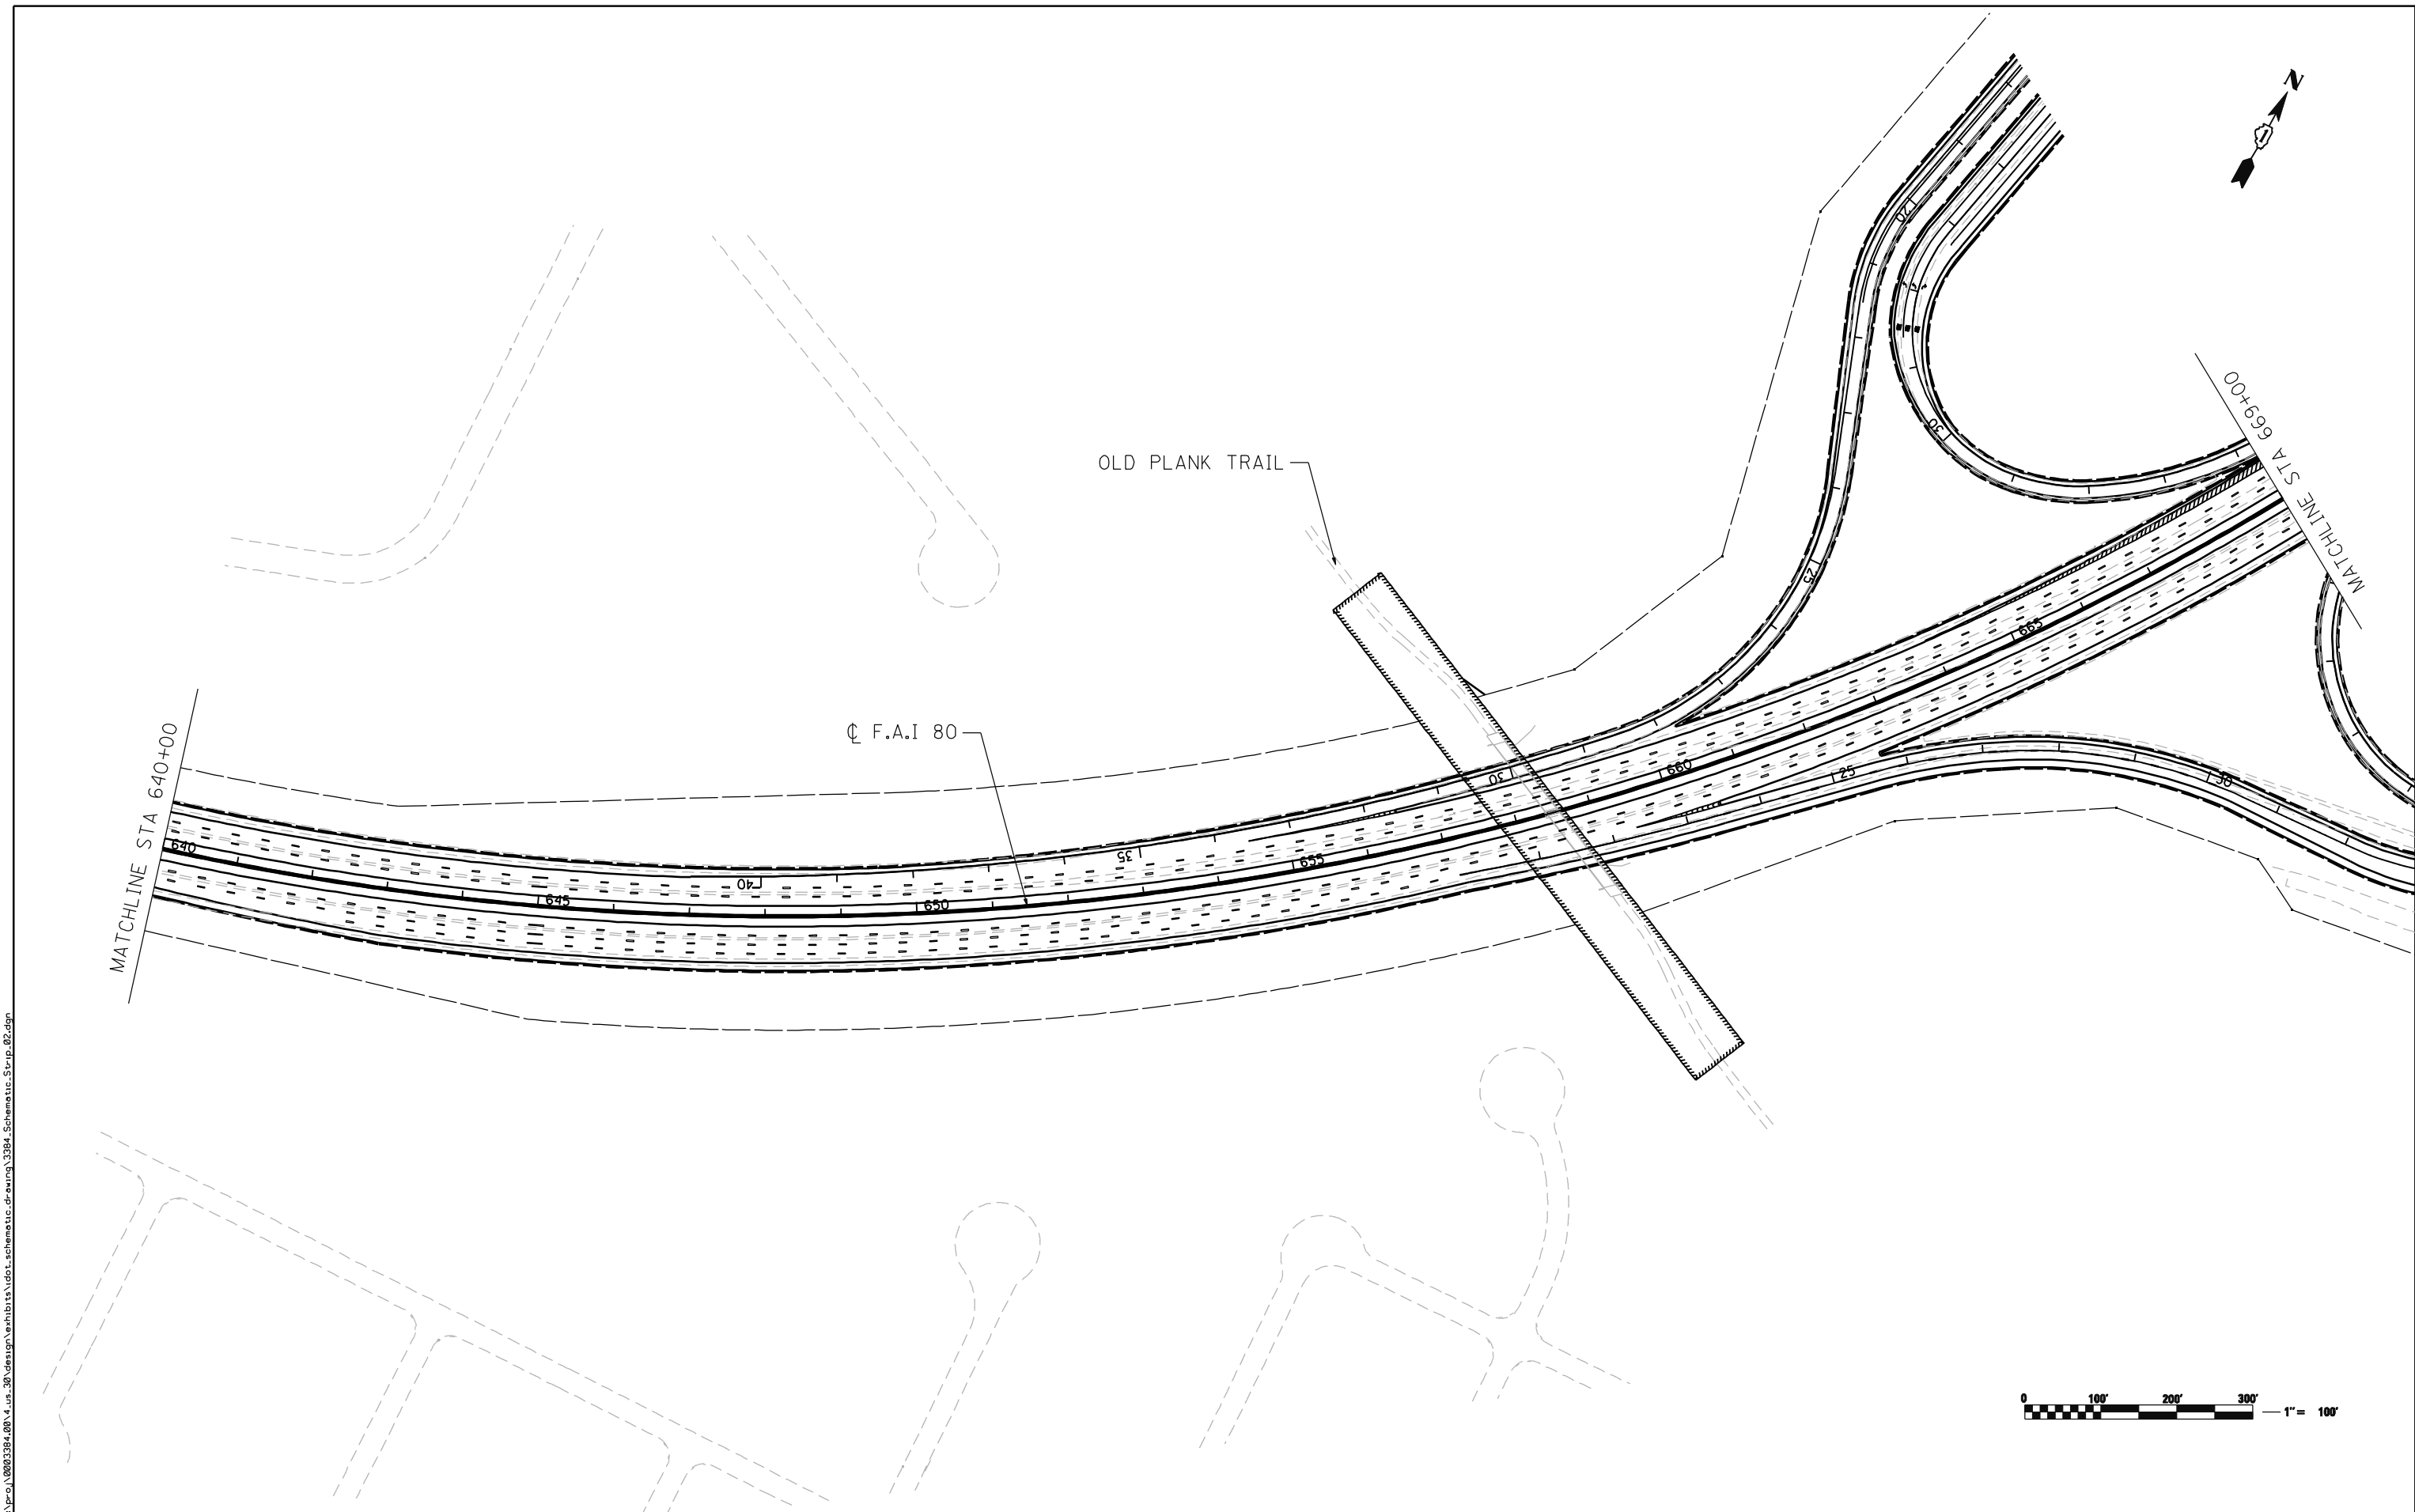

<p>Ciorba Group, Inc. CONSULTING ENGINEERS 6007 North Cumberland Avenue, Suite 402 Chicago, Illinois 60630 Tel. 773.778.4008 Fax 773.778.4914 Email: ciorba@ciorba.com</p>	USER NAME = espino	DESIGNED - JMK	REVISED -	STATE OF ILLINOIS DEPARTMENT OF TRANSPORTATION	F.A.I 80 /US 30 INTERCHANGE PROJECT OVERVIEW			F.A.I. RTE. 80	SECTION 99-4-1VB-1-R	COUNTY WILL	TOTAL SHEETS 3	SHEET NO. 2
	PLT SCALE = 200.0000' / IN.	CHECKED - MJL	REVISED -		SCALE:	SHEET NO.	OF SHEETS	STA.	TO STA.	CONTRACT NO. 60N87 ILLINOIS FED. AID PROJECT		
	PLT DATE = 5/13/2014	DATE -	REVISED -									

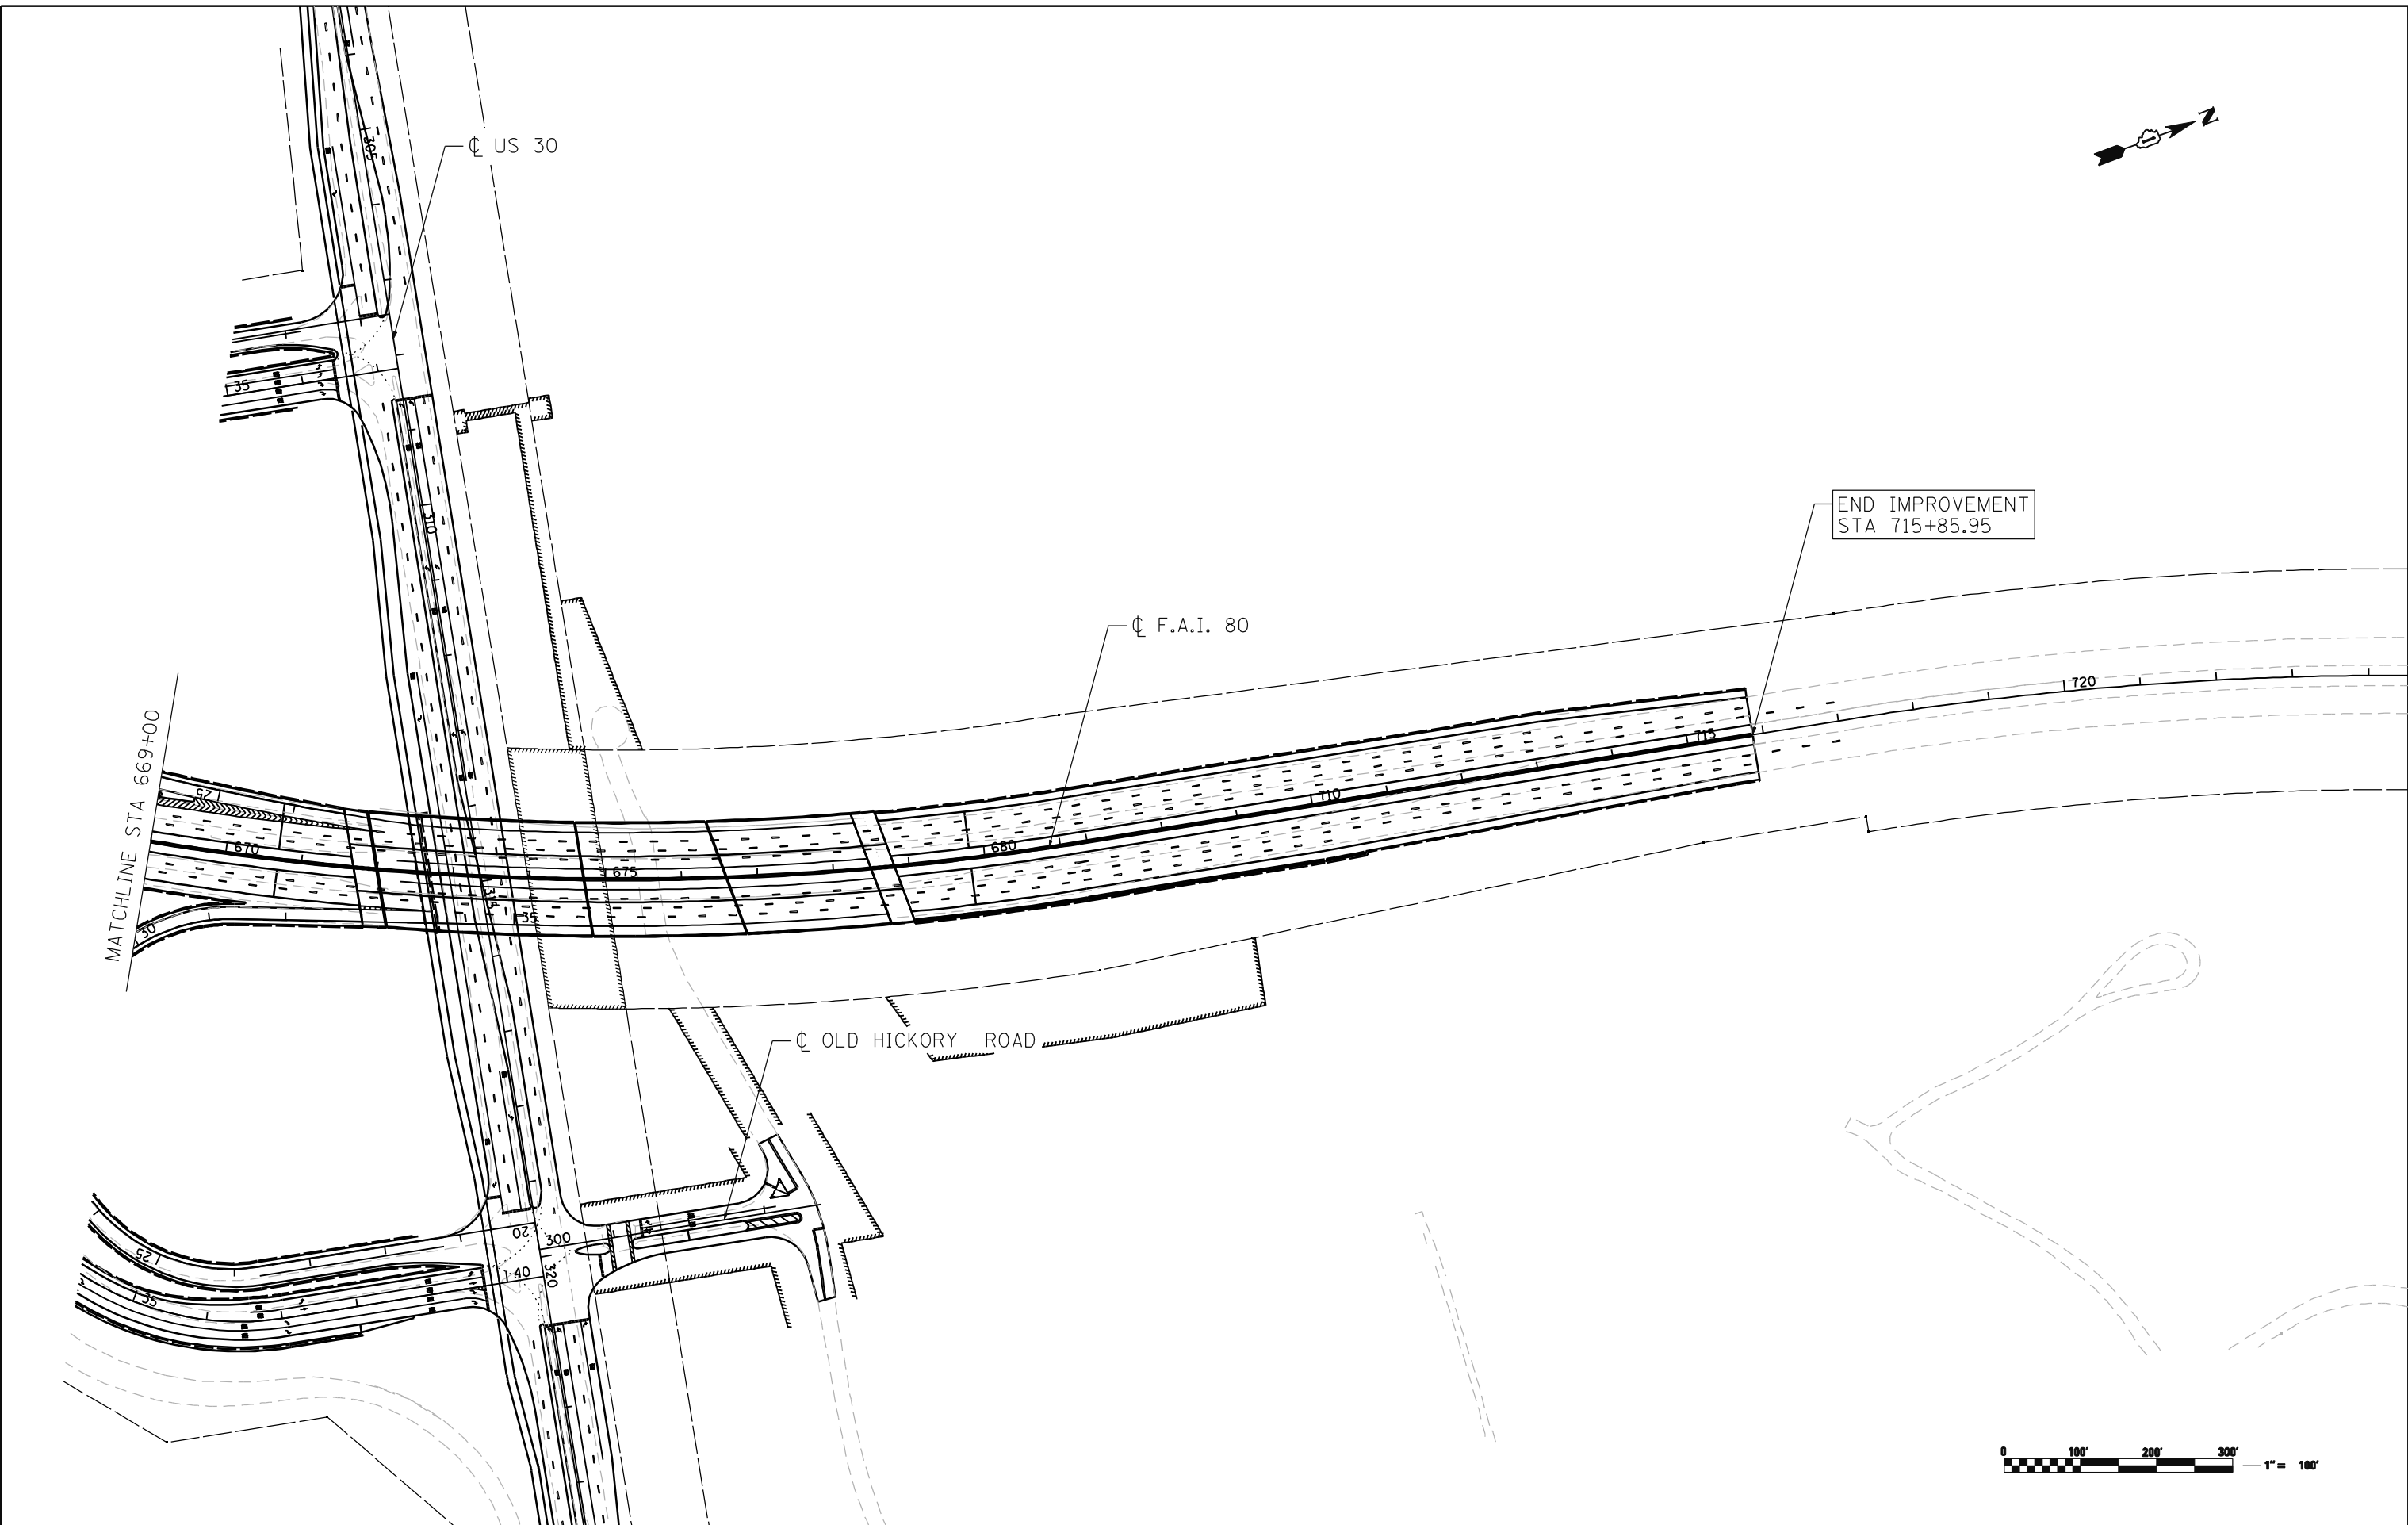

m:\proj\0803384\08\1_us_30\design\exhibits\ids\ids_schematic.drawing\3384_Schematic_Strip_03.dgn

ENGINEERING CONSULTANT
Corba Group, Inc.
 CONSULTING ENGINEERS
 6007 North Cumberland Avenue, Suite 402
 Chicago, Illinois 60630
 Tel. 773.778.4008 Fax 773.778.4914
 Email: cgroup@corba.com

USER NAME = espino
 PLT SCALE = 200.0000' / IN.
 PLT DATE = 5/13/2014

DESIGNED - JMK	REVISED -
DRAWN - JMK	REVISED -
CHECKED - MJL	REVISED -
DATE -	REVISED -

**STATE OF ILLINOIS
 DEPARTMENT OF TRANSPORTATION**

**F.A.Q 80 / US 30 INTERCHANGE
 PROJECT OVERVIEW**

SCALE: SHEET NO. OF SHEETS STA. TO STA.

F.A.I. RTE.	SECTION	COUNTY	TOTAL SHEETS	SHEET NO.
80	99-4-1VB-1-R	WILL	3	3
CONTRACT NO. 60N87				
ILLINOIS FED. AID PROJECT				